


COUNTRY HOMES ANNEXE



SHAMIRPET

PROPOSED LAY-OUT OF COUNTRY HOMES ANNEXE

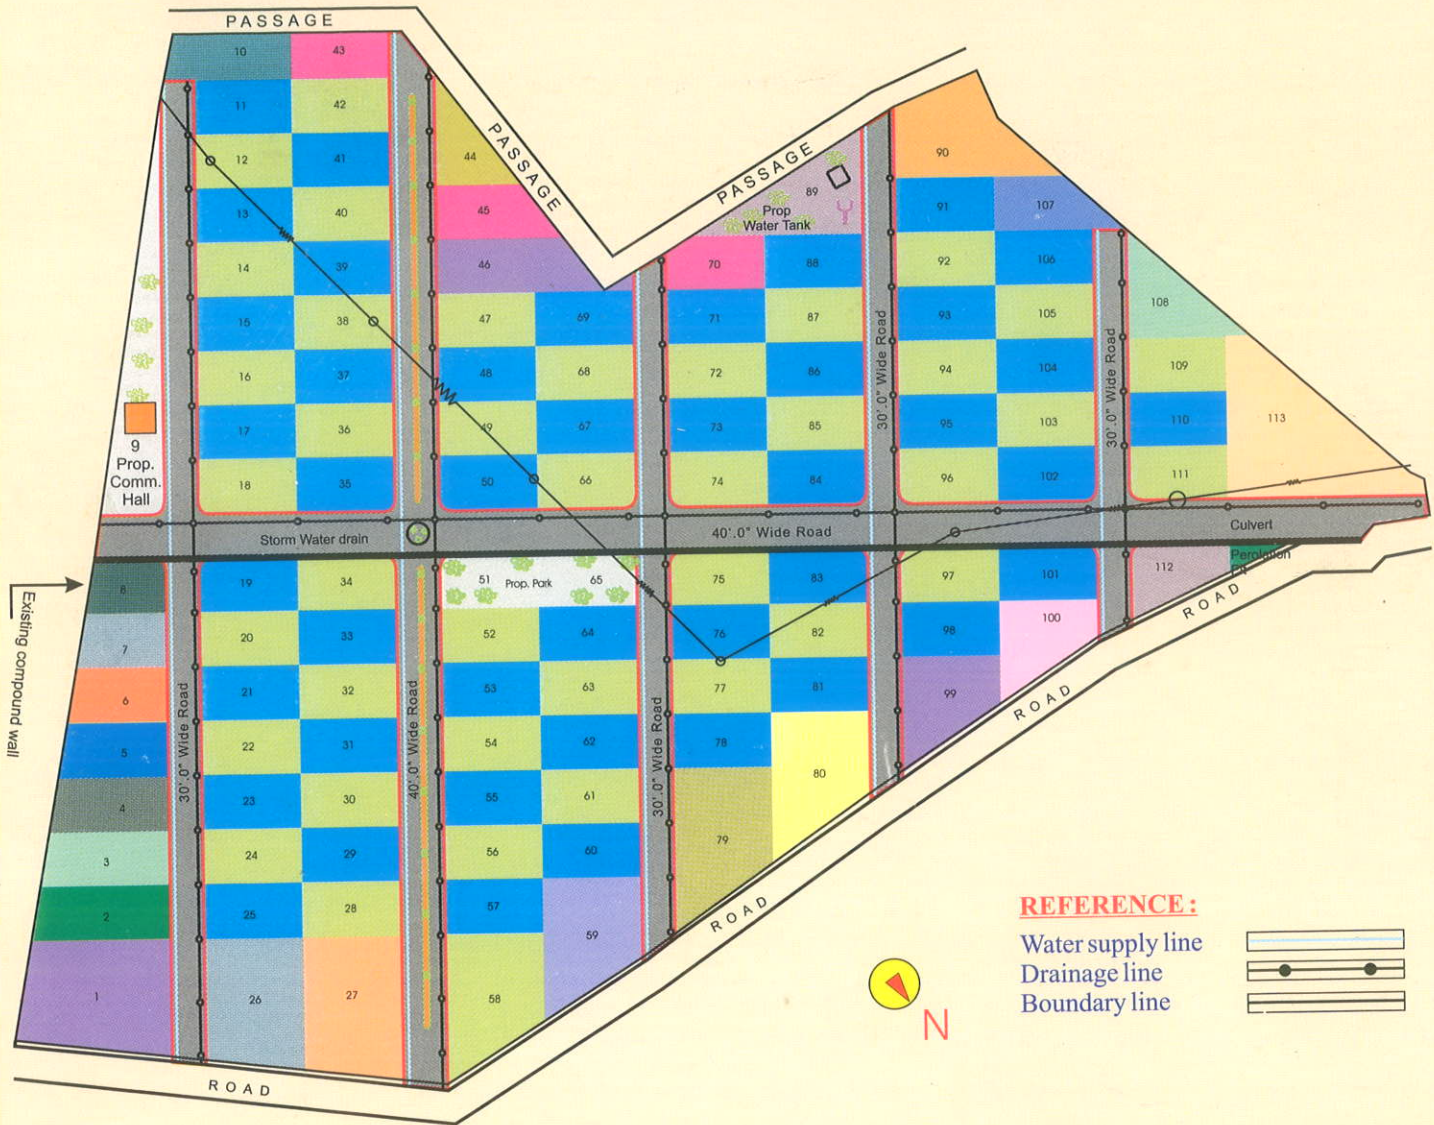

REFERENCE :

Water supply line
Drainage line
Boundary line



IN SY. No. 774, SITUATED AT
UPPERPALLY VILLAGE, SHAMIRPET MANDAL, R.R. Dist.

SALIENT FEATURES:-

- Well Planned Layout with 40'.0\"
- Under ground Electricity, Telephone cabling, Sewage system
- 24 hours Water supply system with overhead tank
- Community hall, Full fledged club house & Swimming pool
- Lush landscaped beautiful park,
- Fresh clean & serene environment without any type of pollution.


Site is :

From Sec'bad Rly. Station	-	23.0 km
From Hyderabad Airport	-	23.0 km
From Sec'bad Jubilee Bus Station	-	21.0 km
From Rajiv Rahadhari Highway	-	2.0 km

PLOT NO.	PLOT SIZE	AREA (Sq yds)
01	144'.0" x 107'.0" x 126'.6" x 91'.4"	1486.97
02	50'.0" x 117'.8" x 50'.9" x 126'.6"	678.44
03	50'.0" x 109'.0" x 50'.9" x 117'.8"	629.62
04	50'.0" x 100'.2" x 50'.9" x 109'.0"	580.80
05	50'.0" x 91'.4" x 50'.9" x 100'.2"	531.98
06	50'.0" x 82'.7" x 50'.9" x 91'.4"	483.16
07	50'.0" x 73'.9" x 50'.9" x 82'.7"	434.34
08	50'.0" x 65'.0" x 50'.9" x 73'.9"	385.52
09	58'.9" x 379'.1" x 383'.7"	1237.29
10	116'.1" x 42'.11" x 108'.0" x 43'.8"	534.88
11 to 25	50'.0" x 90'.0"	500.00
26	90'.7" x 121'.5" x 90'.0" x 110'.7"	1160.13
27	90'.7" x 132'.2" x 90'.0" x 121'.5"	1268.06
28 to 42	50'.0" x 90'.0"	500.00
43	42'.11" x 90'.0"	429.27
44	104'.4" x 78'.6" x 130'.7"	455.00
45	50'.0" x 116'.0" x 62'.3" x 78'.6"	540.64
46	50'.0" x 180'.0" x 17'.0" x 31'.5" x 61'.0" x 116'.0"	777.23
47 to 57	50'.0" x 90'.0"	500.00
58	106'.6" x 80'.0" x 90'.0" x 137'.0"	1085.00
59	106'.6" x 73'.0" x 90'.0" x 130'.0"	1015.00
60 to 69	50'.0" x 90'.0"	500.00
70	34'.4" x 90'.0" x 50'.0" x 65'.1" x 29'.5"	478.33
71 to 78	50'.0" x 90'.0"	500.00
79	109'.8" x 87'.6" x 90'.0" x 150'.3"	1188.75
80	109'.8" x 74'.9" x 90'.0" x 137'.6"	1061.25
81 to 88	50'.0" x 90'.0"	500.00
89	97'.7" x 183'.3" x 155'.1"	841.18
90	66'.6" x 154'.8" x 81'.2" x 47'.3" x 82'.6"	1030.59
91 to 98	50'.0" x 90'.0"	500.00
99	108'.8" x 46'.0" x 90'.0" x 107'.0"	765.00
100	108'.8" x 35'.0" x 90'.0" x 96'.0"	655.00
101 to 106	50'.0" x 90'.0"	500.00
107	120'.0" x 74'.10" x 64'.8" x 50'.0"	513.00
108	100'.0" x 112'.0" x 150'.0"	622.00
109 to 111	50'.0" x 90'.0"	500.00
112	99'.7" x 28'.0" x 90'.0" x 70'.9"	494.29
113	180'.8" x 14'.6" x 14'.0" x 194'.1" x 22'.0" x 150'.0"	1763.00

LOCATION PLAN

Not to scale

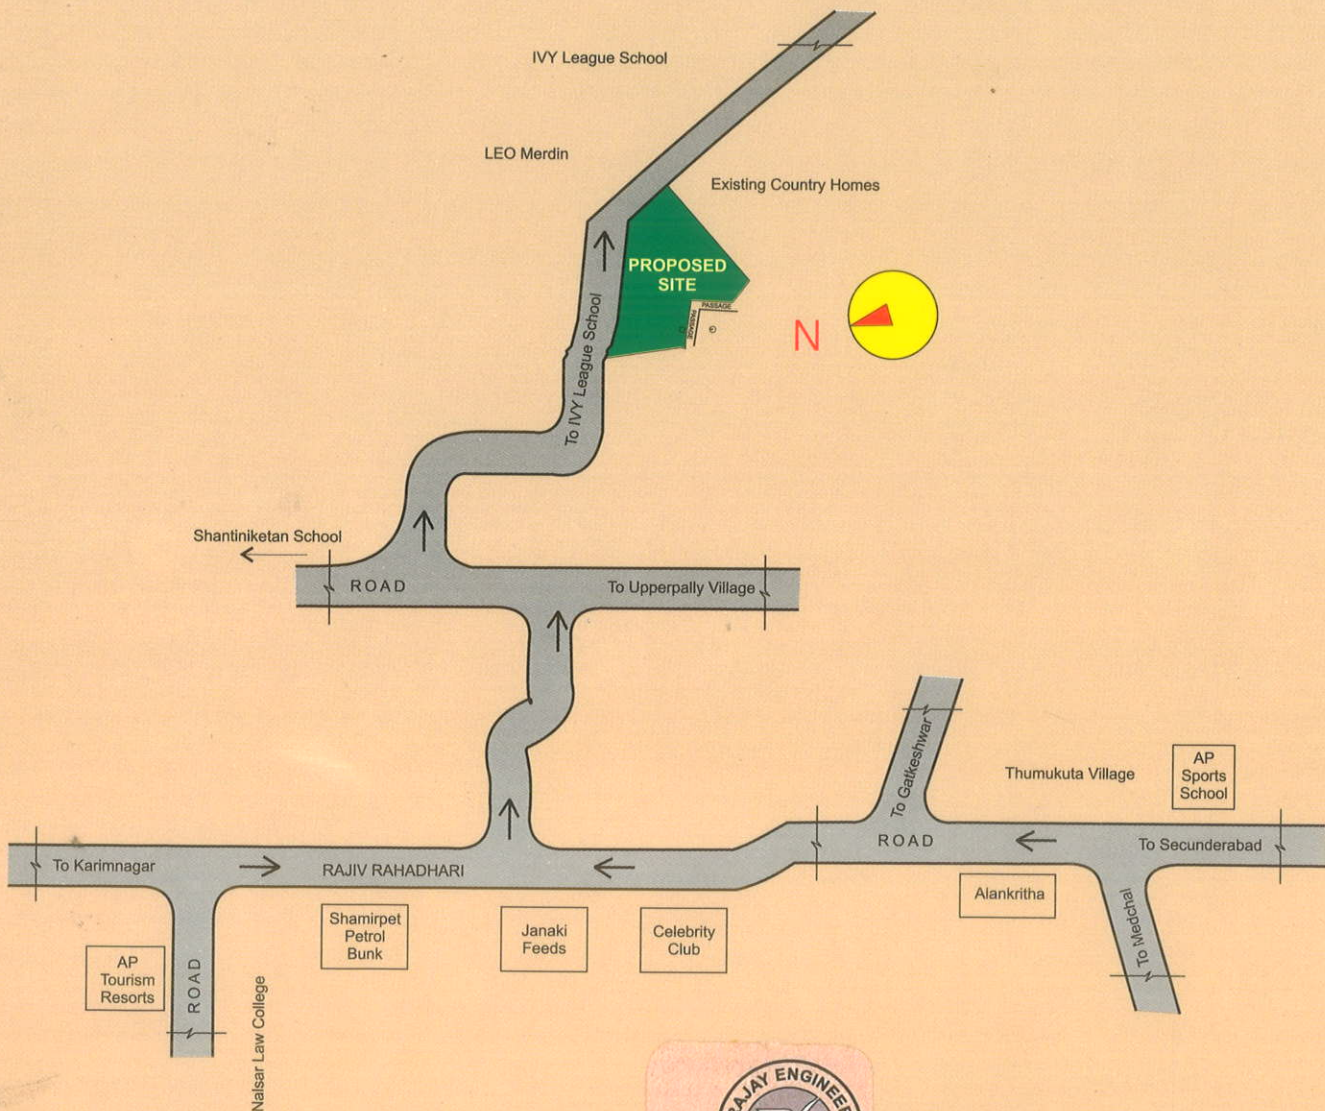

PRAJAY ENGINEERS SYNDICATE LTD.

4-1-2/4, Eden Gadens, Ramakote, Hyderabad ☎ : 24751717 (9 Lines) Fax : 24758037